


PLANTA BAIXA ACOTACIONS

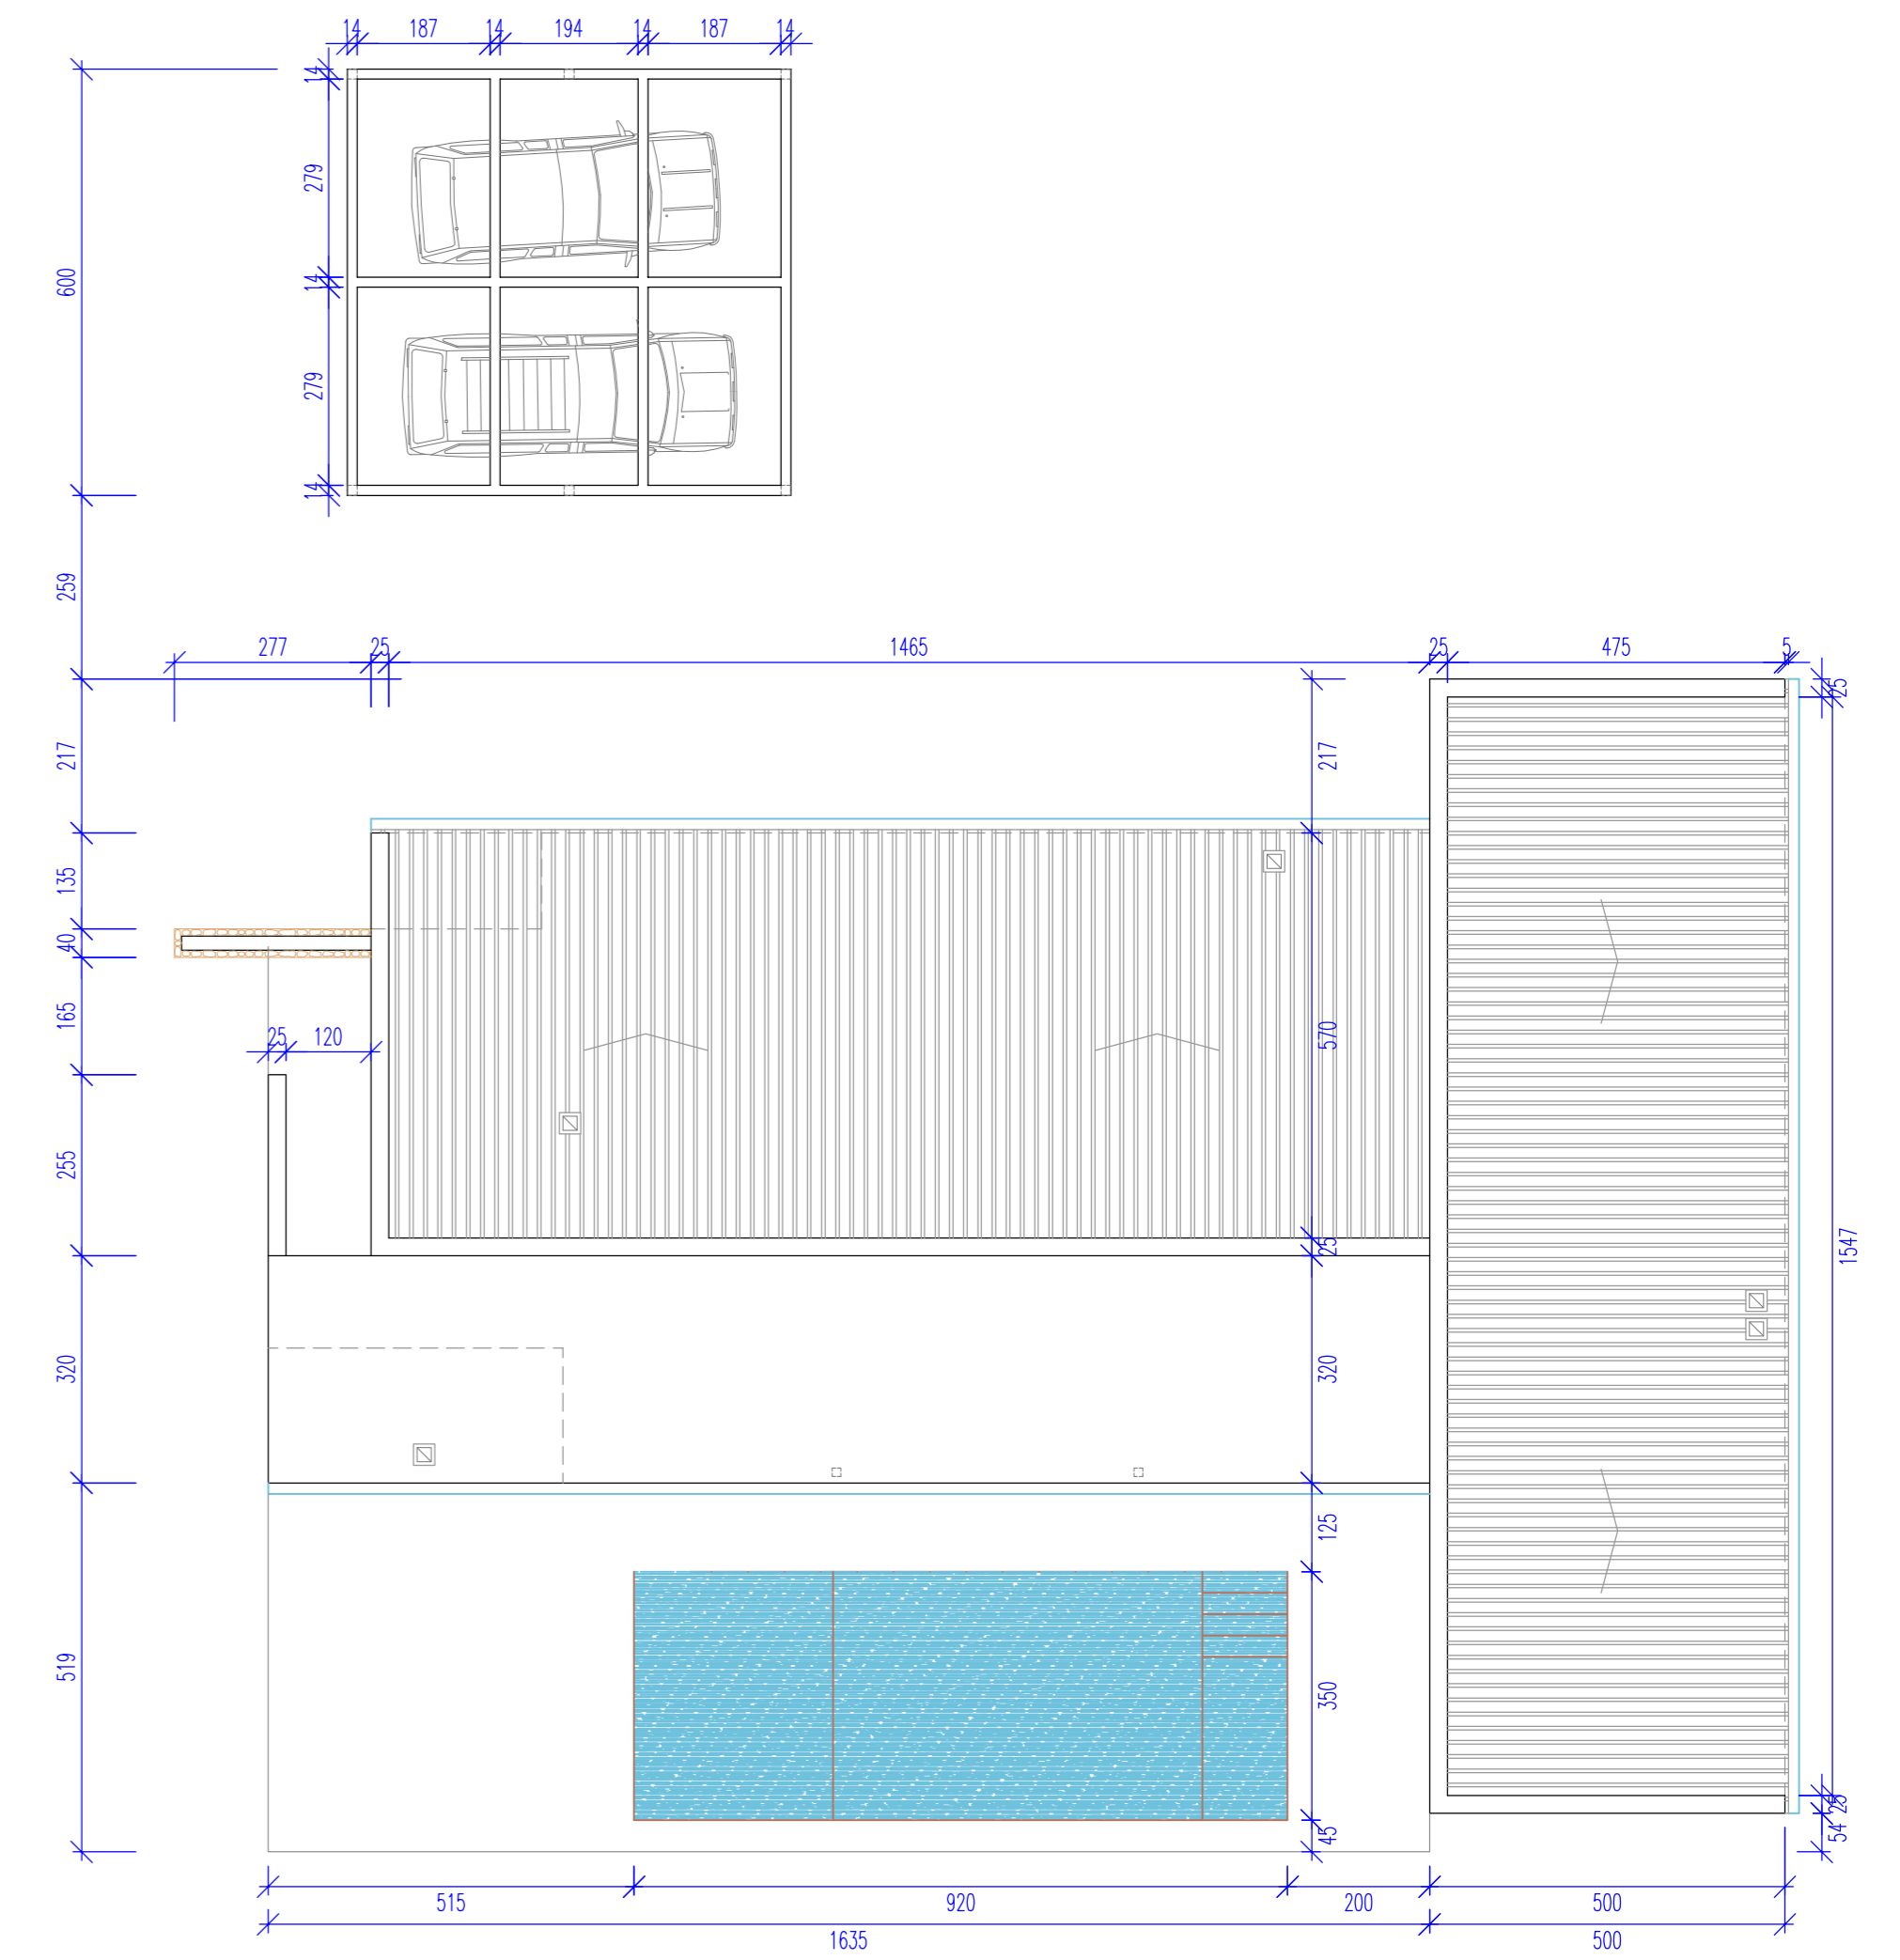

PLANTA COBERTES, E.: 1/100