



FAÇANA N.O.

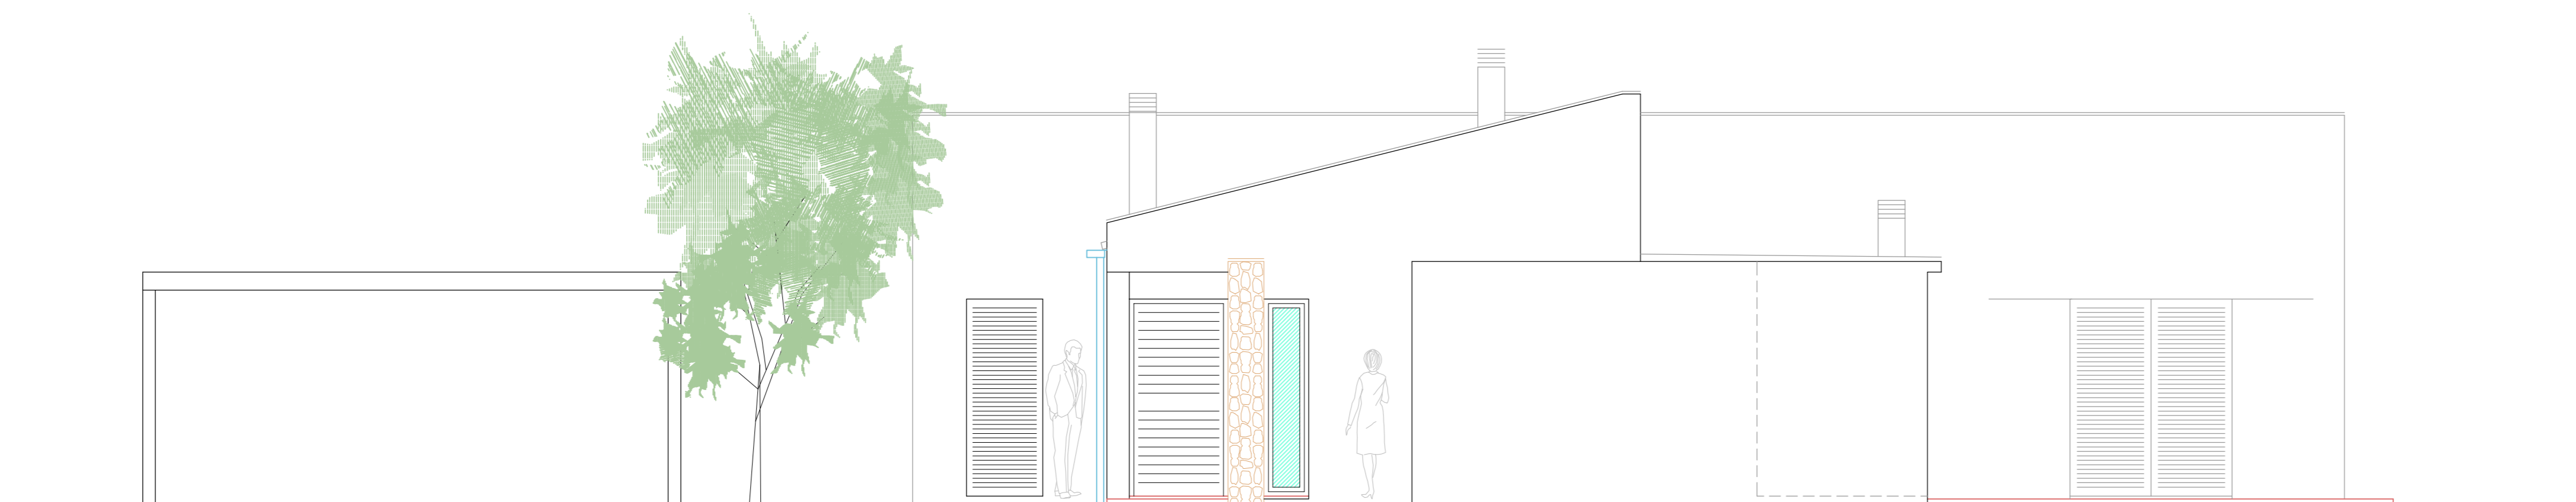

FAÇANA S.E.



FAÇANA S.O.

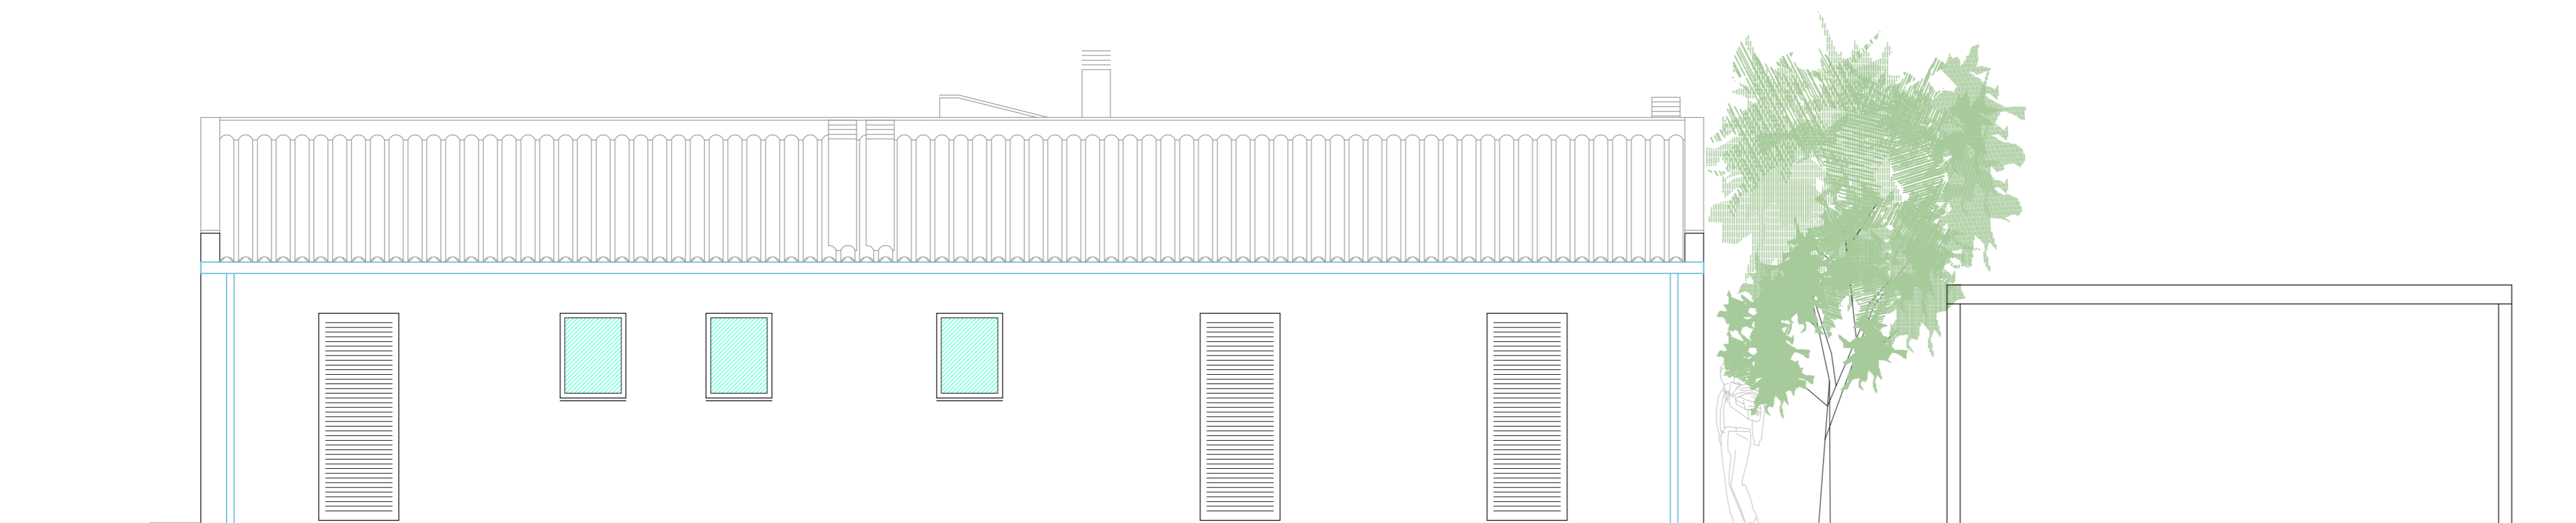

FAÇANA N.E.

